





Alternative 1

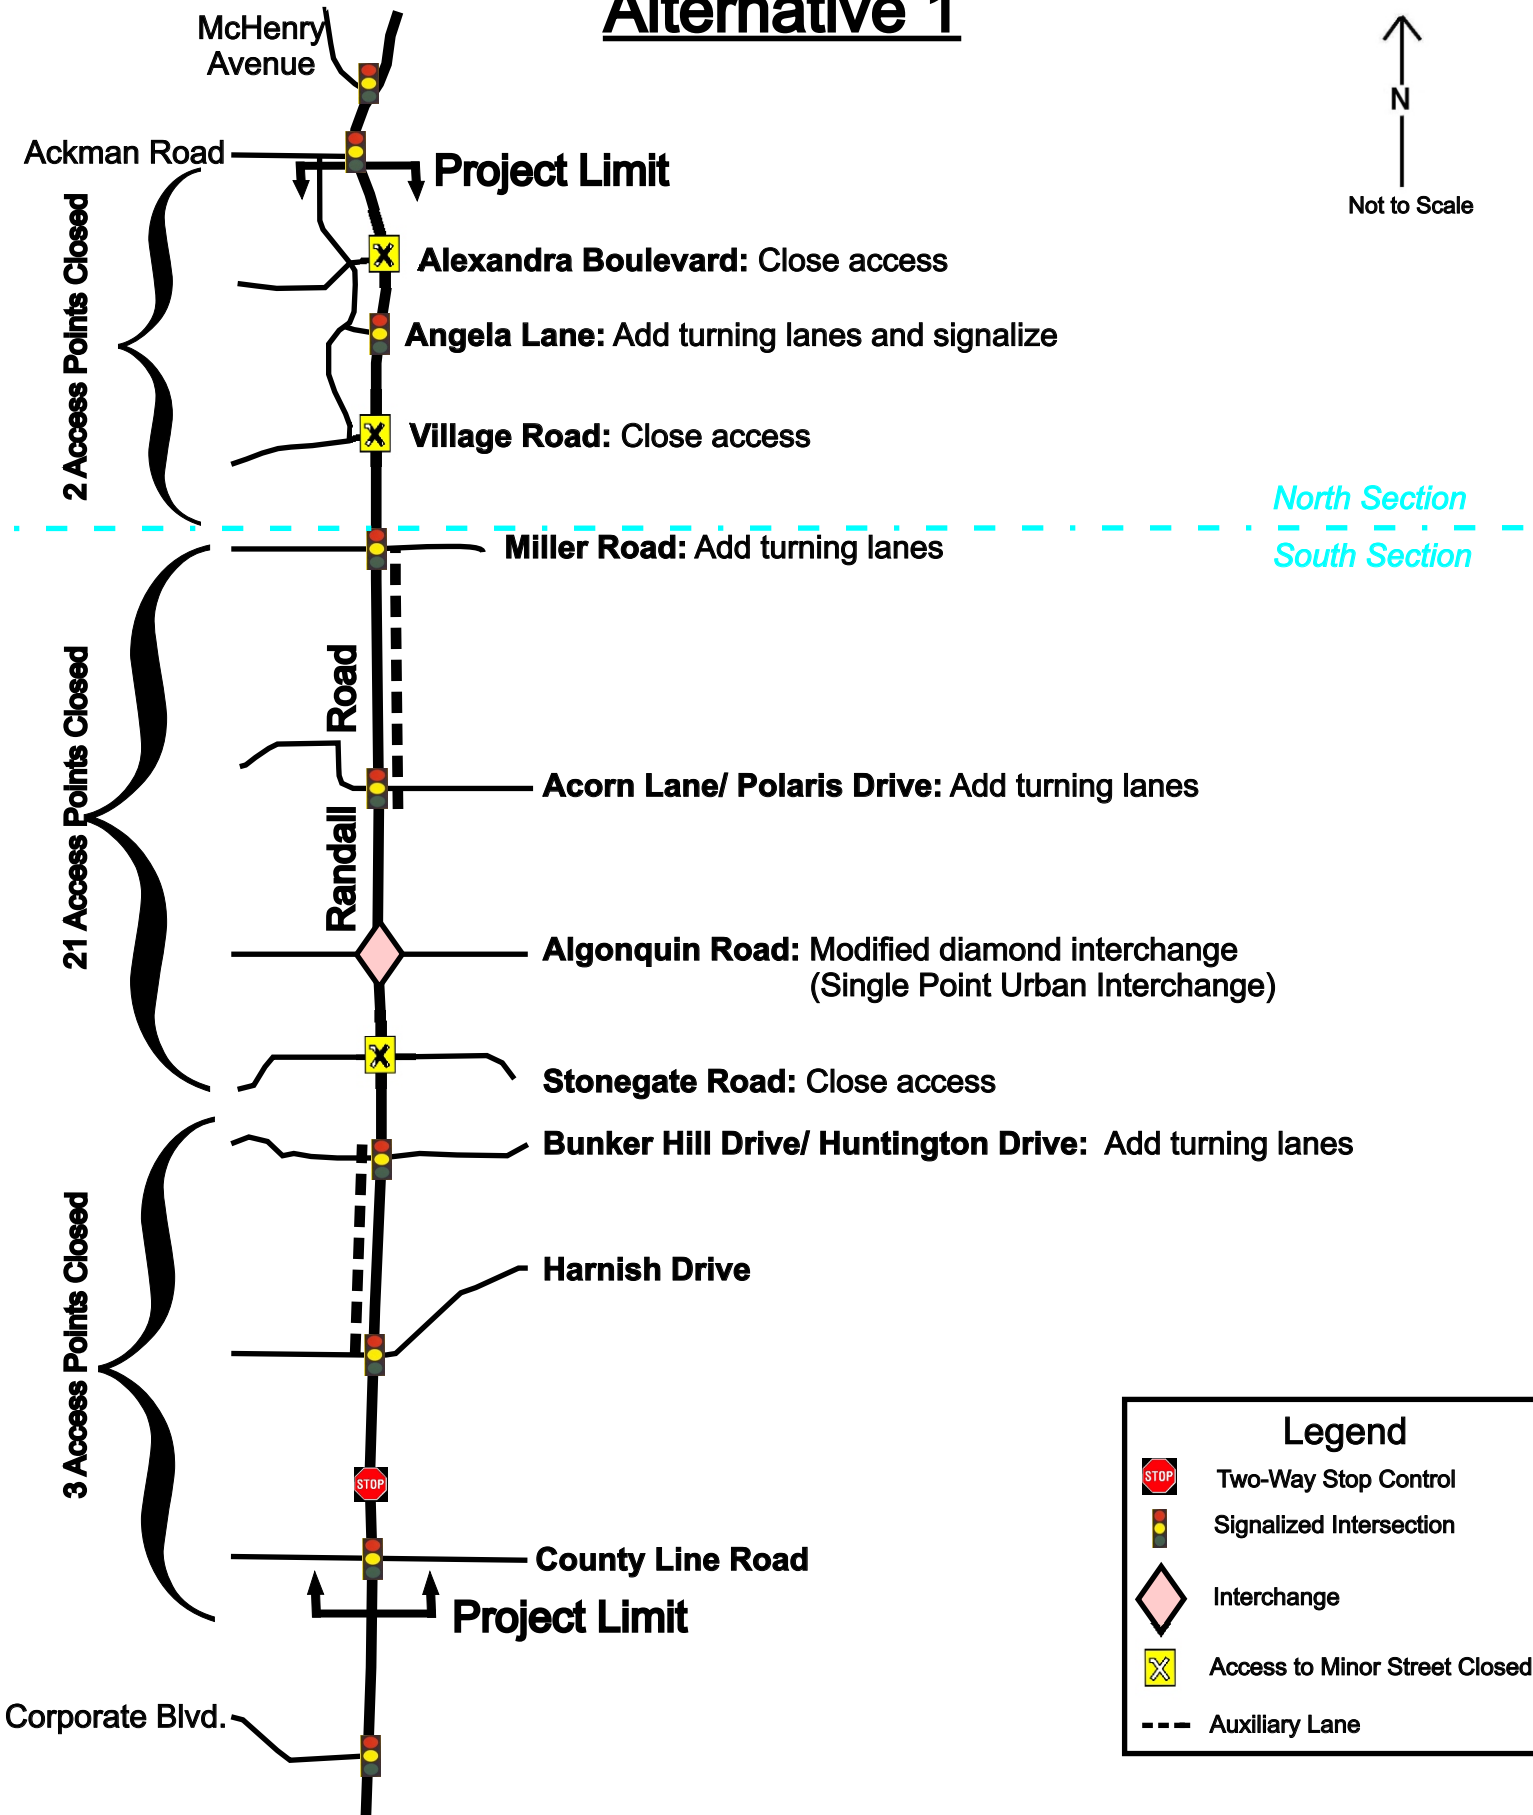

Legend	
	Two-Way Stop Control
	Signalized Intersection
	Interchange
	Access to Minor Street Closed
	Auxiliary Lane

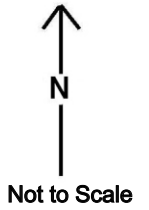



Alternative 2

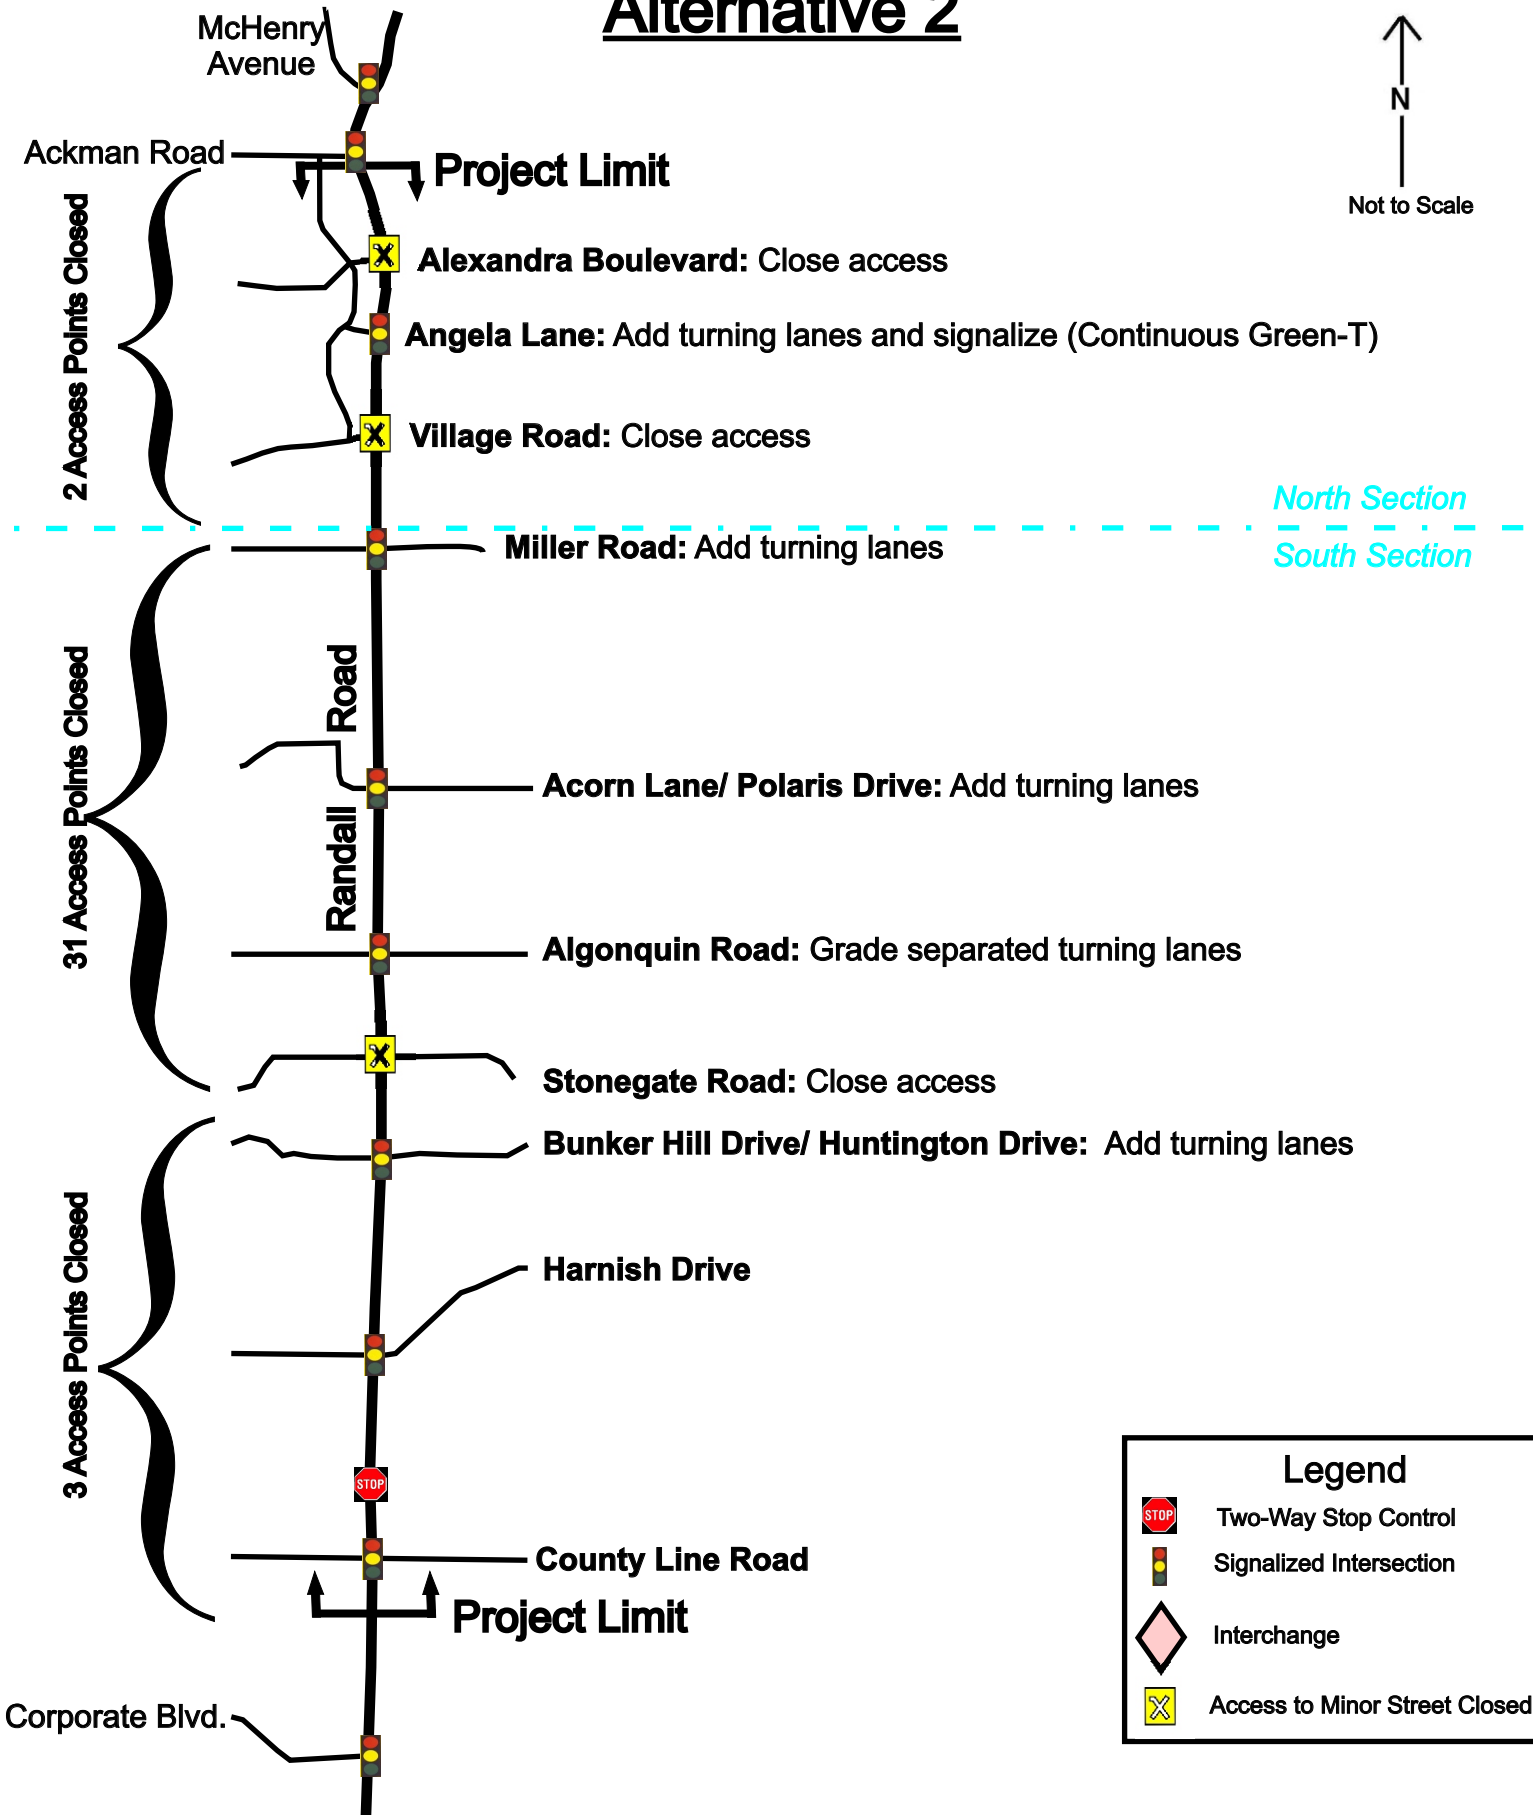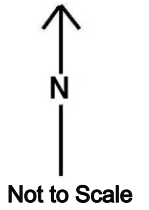

Legend	
	Two-Way Stop Control
	Signalized Intersection
	Interchange
	Access to Minor Street Closed



Alternative 3

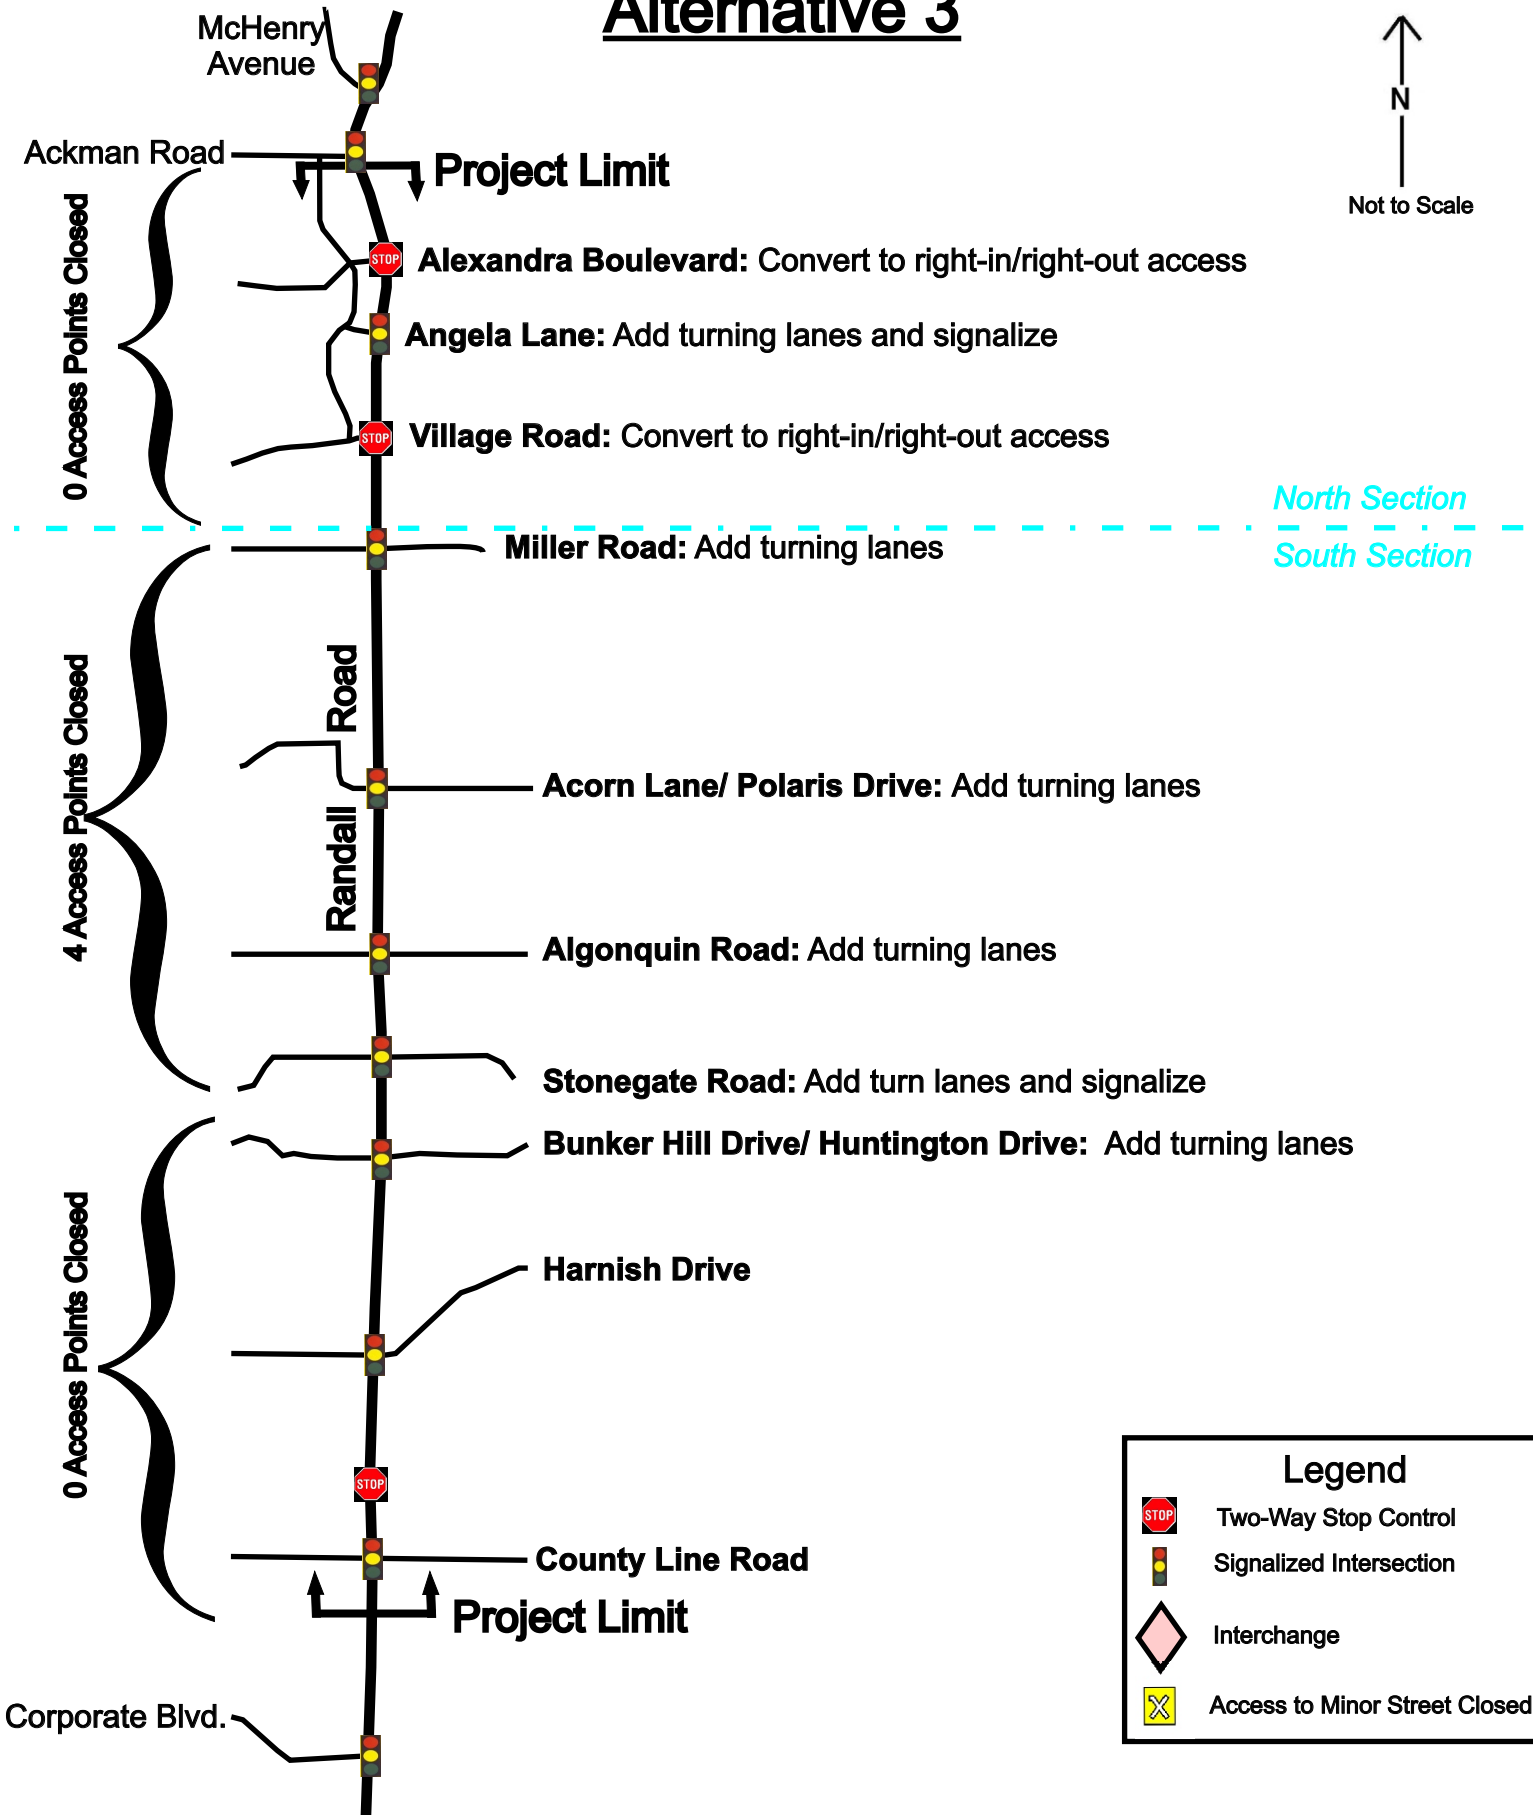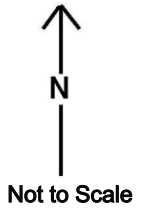

Legend	
	Two-Way Stop Control
	Signalized Intersection
	Interchange
	Access to Minor Street Closed



Alternative 4

